

# 2406

## Recessed Wall Mounted Drinking Fountain



### FEATURES & BENEFITS

#### Bubbler Head

Polished chrome-plated brass bubbler head features an integral basin shank for added strength, and is equipped with a shielded, anti-squirt orifice that provides a steady sanitary source of water.

#### Barrier-Free


Barrier-free capabilities combined with its ease of use allows for a number of installation location possibilities.

#### Finish

Beautiful #4 satin stainless steel finish basin can be easily cleaned and maintained while also resisting corrosion.

#### Push Button

With its patented (Pat.# 6,981,692) push-button valve assembly which allows for front access stream adjustment as well as cartridge and strainer access, this fountain offers the ultimate in ease of maintenance.

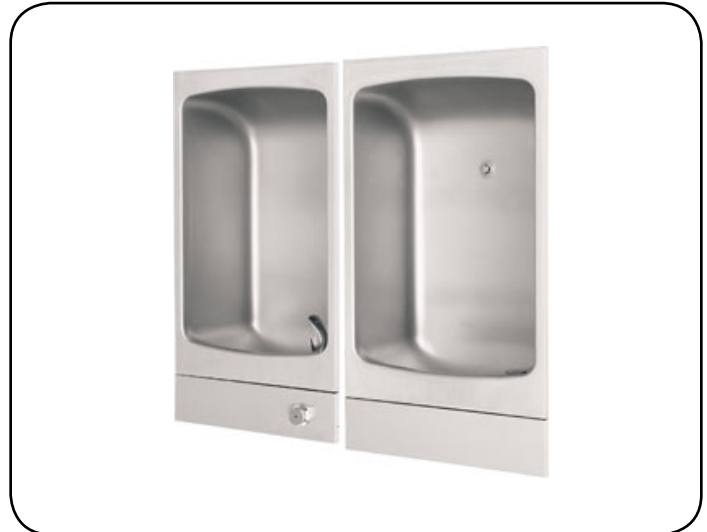

### OPTIONS

- ❑ Filter: Model 6426, 12" x 2", in-line lead removal element that reduces lead from incoming water supply.
- ❑ Chiller: Model HCR8, chiller provides for instantaneous cooling to meet a continuous demand for chilled water.

### SPECIFICATIONS


Model 2406 fully recessed, barrier-free drinking fountain and cuspidor shall include a push-button operated valve with front accessible cartridge and flow adjustment, 18 gauge Type 304 Stainless Steel basin and front access panel with a satin finish, ADA accessible when installed properly, polished chrome-plated brass bubbler head and waste strainer, hanging brackets and screws, and 1-1/4" O.D. waste arm. Provision for traps (not included) must be made in or behind wall.

### APPLICATIONS

Perfect for either public or private indoor/outdoor settings, Model 2406 is a great fit in areas where aesthetics are important to the overall appeal of the architecture. This series is precisely mounted, making it a nice addition to any surrounding. Beautiful satin finish helps to maintain the fountains overall appeal so it always remains looking as new as it did when it was installed. Specifically, this type of fully recessed wall mounted drinking fountain may be placed in settings such as: schools and other locations in and around office buildings where the temperature remains above freezing.

Model meets all current Federal Regulations for the disabled including those in the Americans with Disabilities Act. Haws manufactures drinking fountains, electric water coolers and electric drinking fountains to be lead-free by all known definitions including ANSI/NSF Standard 61, Section 9, California Proposition 65, and the Federal Safe Drinking Water Act.



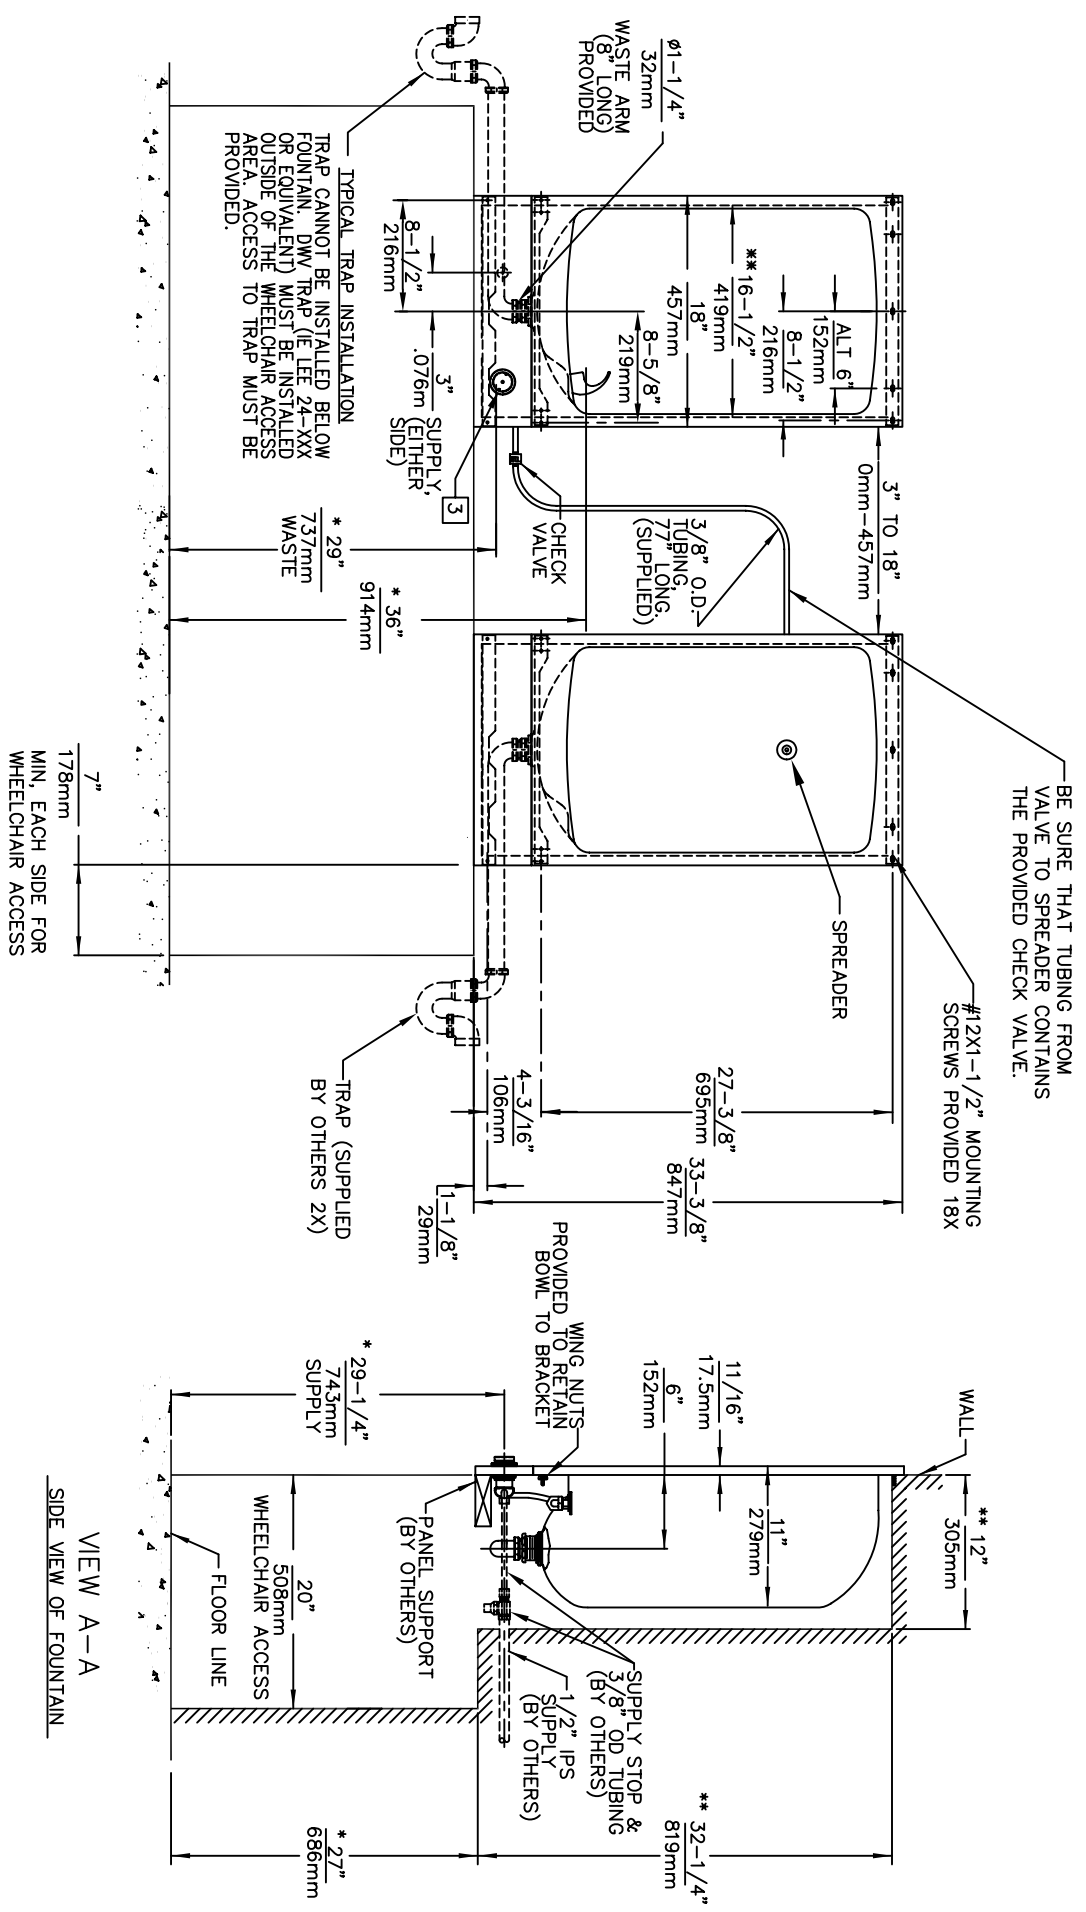

**NOTES:**

- \*THIS IS A DUAL PURPOSE WHEELCHAIR ACCESSIBLE DRINKING WATER FACILITY. WHEN INSTALLING THIS UNIT LOCAL, STATE OR FEDERAL CODES SHOULD BE ADHERED TO. FOR INSTALLATIONS HEIGHTS OTHER THAN SHOWN, DIMENSIONS MUST BE ADJUSTED ACCORDINGLY.
- \*\*HOLD ROUGH-IN DIMENSIONS PLUS OR MINUS 1/4" (6.4mm).
- REFER TO 5874/VRK5874 OPERATION AND MAINTENANCE MANUAL FOR PUSH BUTTON AND VALVE INSTALLATION/MAINTENANCE INSTRUCTIONS.

**INFO FAX : 1-888-FAX-HAWS (1-888-329-4297)**  
 1455 Kieppa Ln, Sparks NV, 89431  
 Phone: 775-359-4712 Fax: 775-359-7424  
 Haws Ag Building 3 CH-3401 Burgdorf Switzerland and  
 Haws Mfg Pte Ltd 74 Sungei Kodat Loop Singapore 729531  
 e-mail: Haws@hawsco.com Website: www.hawsco.com

FORM NO. 02/99/6938 D	DATE 1/97
1213800	1/97

FORM NO. 02/99/6938 D	DATE 1/97
1213800	1/97

MODEL(S): 2406  
 INFO FAX DOC # 22406  
 SCALE: 1/8" = 1'-0" DRAWING TYPE: INSTALLATION/FAKBACK



# INSTALLATION, OPERATION & MAINTENANCE INSTRUCTIONS

1455 Kleppe Lane ♦ Sparks, NV 89431-6467 ♦ (775) 359-4712 ♦ Fax (775) 359-7424  
HAWS AG ♦ Bachweg 3 ♦ CH-3401 Burgdorf ♦ Switzerland  
Haws Mfg. Pte Lt. ♦ 2A Sungei Kadet Drive ♦ Singapore 729554  
Avlis-Avenida Senador, Testonio Vilela ♦ 505 Jardim Aeroporto ♦ Itu, S.P. 13304-550 ♦ Brasil  
E-mail: [haws@hawsco.com](mailto:haws@hawsco.com) ♦ website: [www.hawsco.com](http://www.hawsco.com)

No. 2076938(7)

## Model 2406 Drinking Fountain

**NOTE TO INSTALLER: Please leave this information with the Maintenance Department.**

### LIMITED WARRANTY

HAWS® warrants that all of its products are guaranteed against defective material or poor workmanship for a period of **one year from date of shipment**. HAWS liability under this warranty shall be discharged by furnishing without charge F.O.B. HAWS Factory any goods, or part thereof, which shall appear to the Company upon inspection to be of defective material or not of first class workmanship, provided that claim is made in writing to company within a reasonable period after receipt of the product. Where claims for defects are made, the defective part or parts shall be delivered to the Company, prepaid, for inspection. HAWS will not be liable for the cost of repairs, alterations or replacements, or for any expense connected therewith made by the owner or his agents, except upon written authority from HAWS, Sparks, Nevada. HAWS will not be liable for any damages caused by defective materials or poor workmanship, except for replacements, as provided above. Buyer agrees that Haws has made no other warranties either expressed or implied in addition to those above stated, except that of title with respect to any of the products or equipment sold hereunder and that HAWS shall not be liable for general, special, or consequential damages claimed to arise under the contract of sale. The drinking fountain manufactured by HAWS is warranted to function if installation and maintenance instructions provided are adhered to. The units also must be used for the purpose for which they were intended.

**NO OTHER WARRANTIES EXPRESSED OR IMPLIED ARE AUTHORIZED, PROVIDED OR GIVEN BY HAWS.**

**SHOULD YOU EXPERIENCE DIFFICULTY WITH THE INSTALLATION OF THIS MODEL, PLEASE CALL:**

**1-800-766-5612**

**FOR PARTS CALL:**

**1-800-758-9378**

**(U.S.A. AND CANADA ONLY) MONDAY-THURSDAY: 6:00 A.M. – 4:00 P.M. PST  
FRIDAY: 6:00 A.M – 1:00 P.M. PST**

**RECOMMENDED TOOLS:** Hack saw, pipe joint sealant, screwdriver, level, 12" adjustable wrench, 10" pipe wrench, 5/64" hex key wrench, 9/16", 1/2", 7/16" socket wrench or open end wrench.

**LOCATION OF UNIT:** The Model 2406 Drinking Fountain is a wheelchair accessible drinking water facility. The height dimensions shown, meet current ADA requirements. When installing this unit, local, state or federal codes should be adhered to. If height other than shown is required, then dimensions must be adjusted accordingly.

**SUPPLY LINE:** The minimum recommended line size is 1/2"IPS with 30-90 psi (2-6 ATM) flowing pressure. Where sediment or mineral content is a problem, an inlet filter is recommended.

**PLUMBING CONNECTIONS:** Inlet is 3/8"O.D. compression fitting. Waste outlet is female 1-1/2" IPS.


**MAINTENANCE:** Periodically clean the strainer. Refer to 5874 Valve Manual for installation and maintenance instructions only, not for ordering replacement parts.


### TROUBLESHOOTING


PROBLEM	REPAIR CHECKLIST
1. Insufficient bubbler flow.	1a. Check that inlet screwdriver stop valve is in wide-open position. b. Verify minimum 30 psi flowing supply pressure. c. Clean inlet strainer. See 5874 Valve Manual. d. Adjust valve to increase flow. Use front adjust screw or see 5874 Valve Manual.

ITEM	DESCRIPTION
1	SPANNER WRENCH
2	STRAINER ASSY 6454
3	BUBBLER HEAD 5705
4	PUSH BTN ASS'Y PBA6
5	HF CARTRIDGE 0001632151
6	TUBING 3/8" O.D.
7	CHECK VALVE 5815
8	GASKET/SCREEN 0002568123
9	WAVE WASHER 0006626653

# PARTS BREAKDOWN

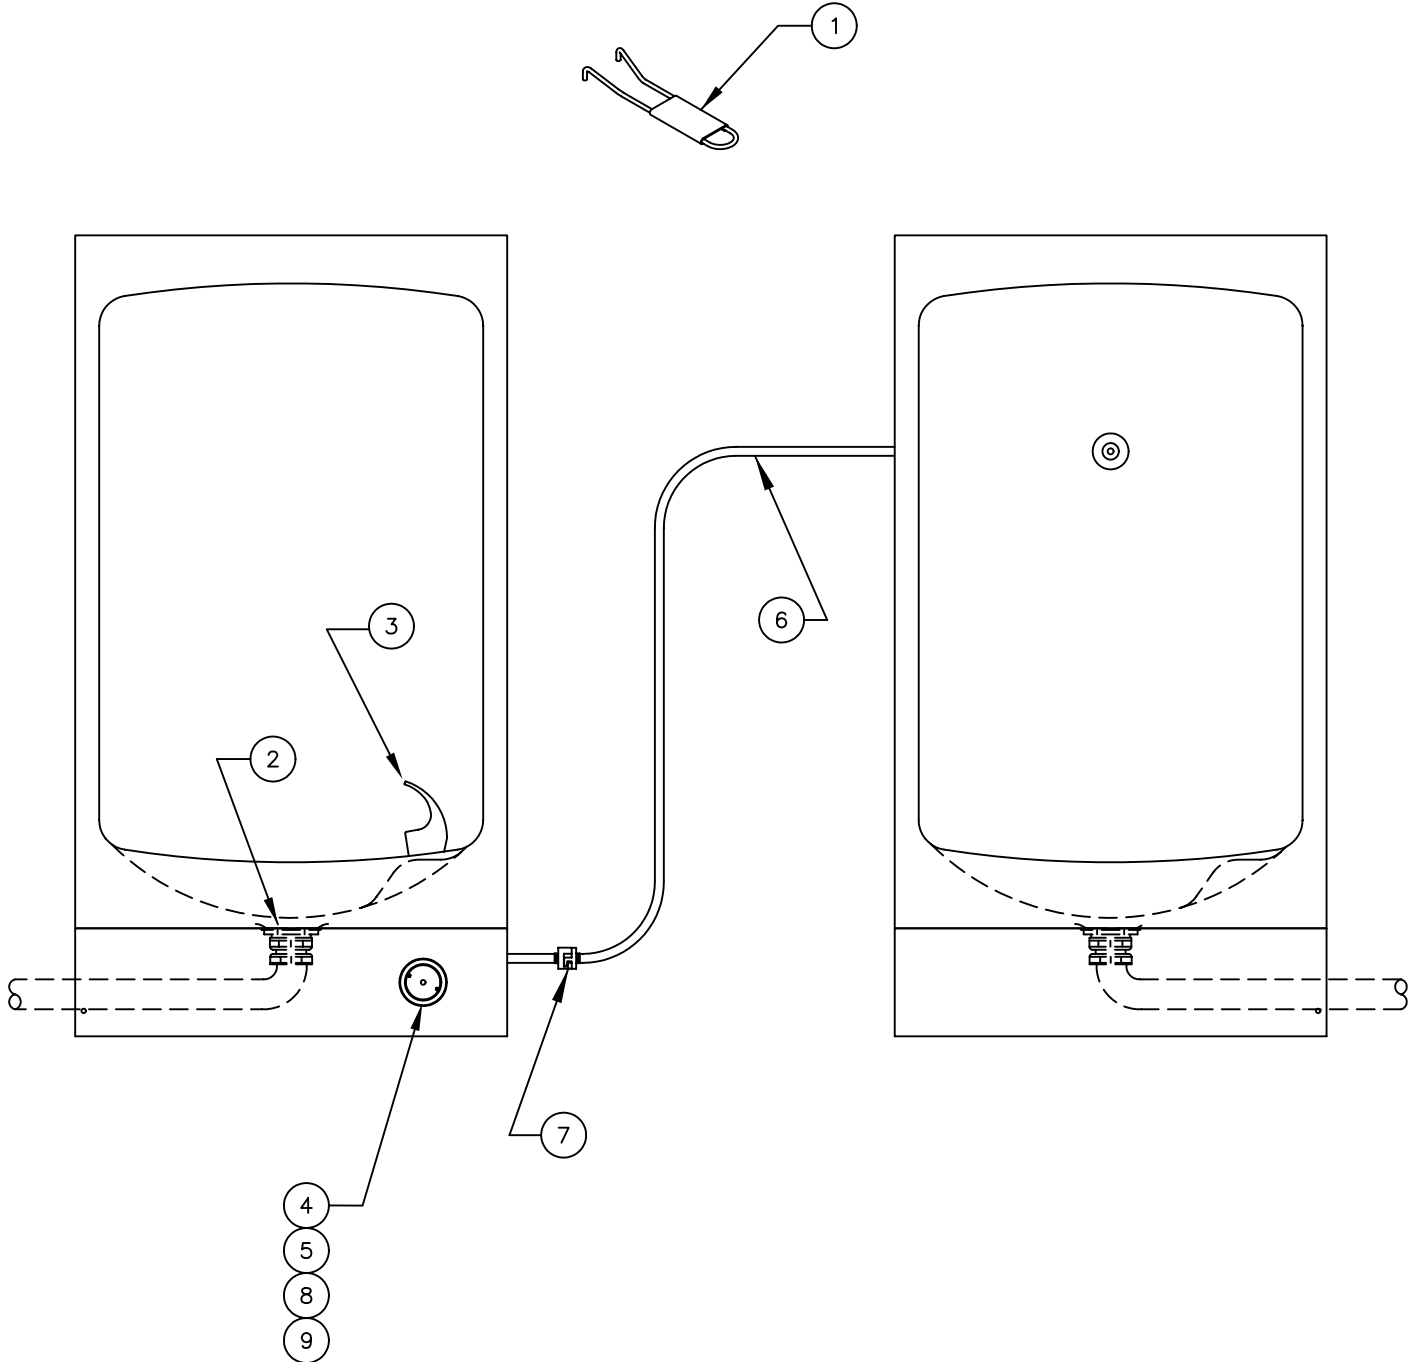

<b>WHEN ORDERING PARTS PLEASE SPECIFY YOUR MODEL NUMBER</b>			1455 KLEPPE LANE SPARKS, NEVADA	BACHWEG 3 CH3401 BURGDORF SWITZERLAND	
	DRAWN BY: D. OLLOM	DATE: 11/25/95	CHECK BY:	APP'D BY:	SCALE: 1/4
	TITLE: 2406			PART NUMBER: 0002076938	
	DRAWING TYPE: PARTS BREAKDOWN			DRAWING NUMBER: 12803C00	REV: 7

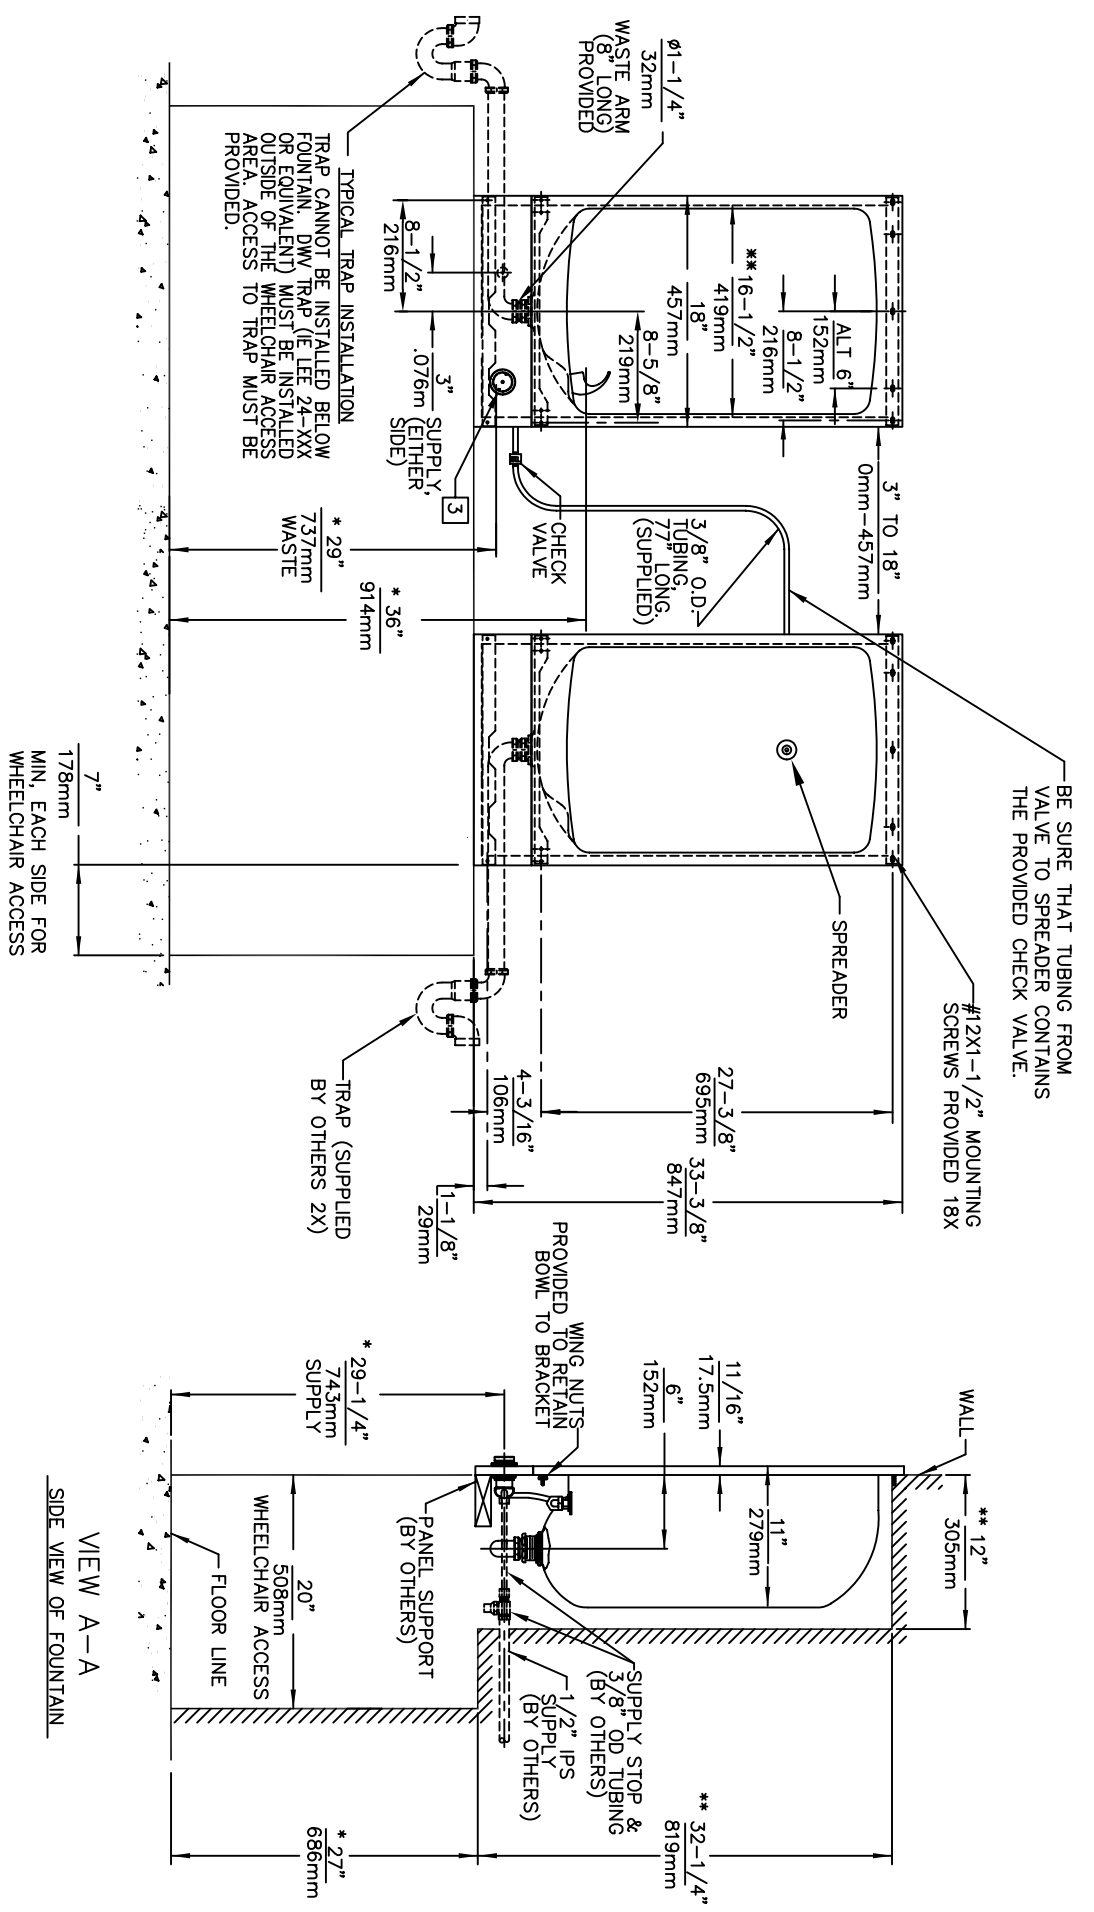

**NOTES:**

- \*THIS IS A DUAL PURPOSE WHEELCHAIR ACCESSIBLE DRINKING WATER FACILITY. WHEN INSTALLING THIS UNIT LOCAL, STATE OR FEDERAL CODES SHOULD BE ADHERED TO. FOR INSTALLATIONS HEIGHTS OTHER THAN SHOWN, DIMENSIONS MUST BE ADJUSTED ACCORDINGLY.
- \*\*HOLD ROUGH-IN DIMENSIONS PLUS OR MINUS 1/4" (6.4mm).
- REFER TO 5874/VRK5874 OPERATION AND MAINTENANCE MANUAL FOR PUSH BUTTON AND VALVE INSTALLATION/MAINTENANCE INSTRUCTIONS.

		<b>INFO FAX : 1-888-FAX-HAWS (1-888-329-4297)</b>	
REG. NO. 2406	REG. DATE 09/95	MODEL(S): 2406	INFO FAX DOC # 22406
DATE 09/95	DATE	SCALE: 1/32	DRAWING TYPE: INSTALLATION/FAKBACK
Haws Corporation		Haws AG Buchweg 3 CH-3401 Burgdorf Switzerland and Haws Mfg. Pte Ltd 74 Sungei Kodat Loop Singapore 729531 e-MAIL: Haws@hawsco.com Website: www.hawsco.com	
DATE 09/95	DATE	DATE 09/95	DATE
1213800	197	1213800	197
SIZE A	SHT. 1 OF 1	SIZE A	SHT. 1 OF 1